

INTERIOR ELEVATIONS
LIBRARY & LIBRARY ALCOVE

SCALE $\frac{1}{4}" = 1'-0"$

RESIDENCE


MRS. GEO. T. BLISS

NO. 9 E. 68TH ST. N.Y.C.

DRAWING NO. 122
DRAWN BY. Wagner.
CHECKED. F.M.S.
DATE. SEPT. 29. 06

Henry K. ...


30 E. 21ST ST. N.Y.C.

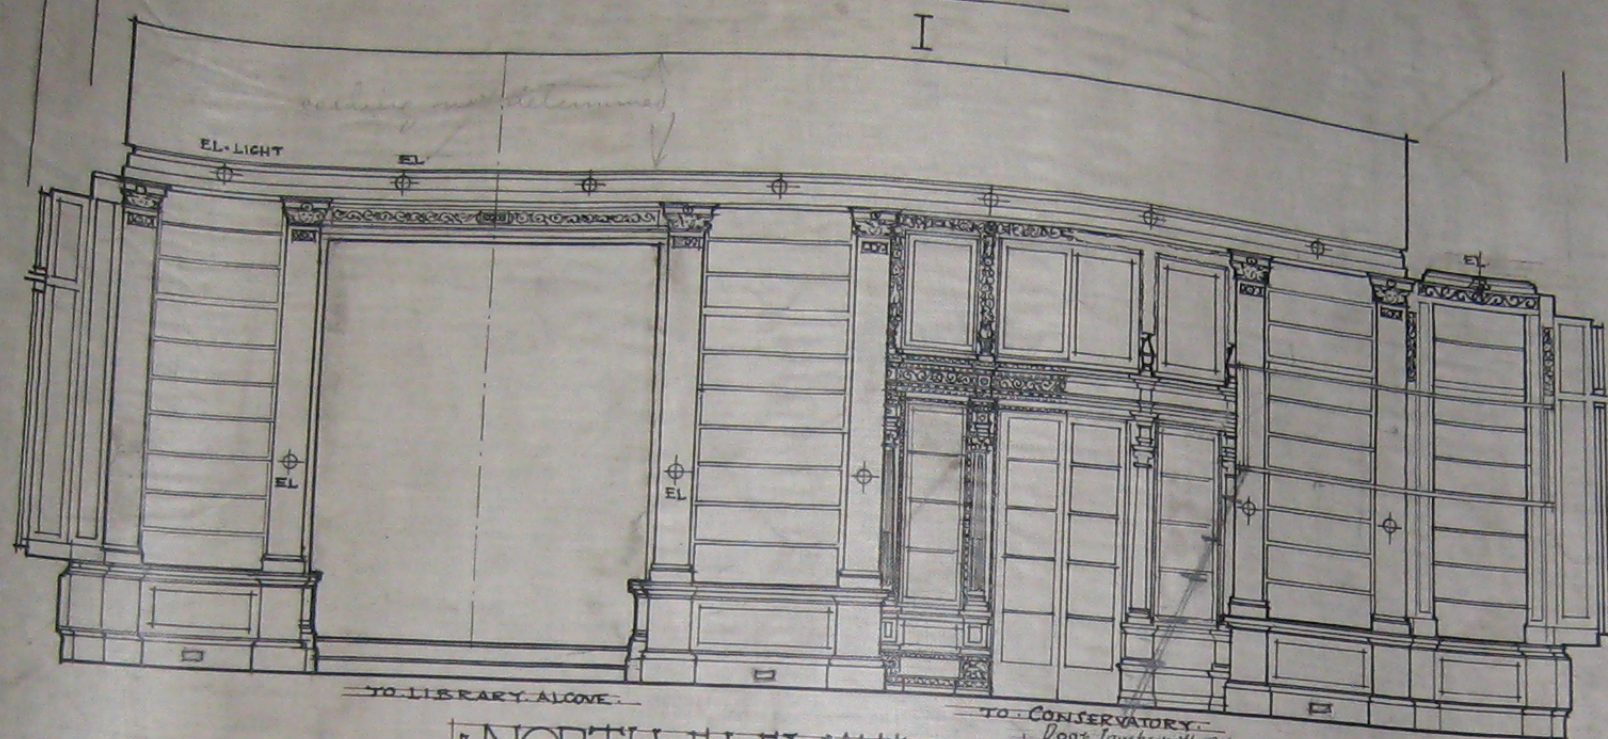

NORTH ELEVATION


THIRD FLOOR LEVEL

Door Jambs with Columns, Pedastals and Cornice
Furnished by owner. Remainder of Entrance,
Side lights, Cornice, corner cols, pedastals, Transoms, Finials
Transom Trim, etc, by Contractor to match.

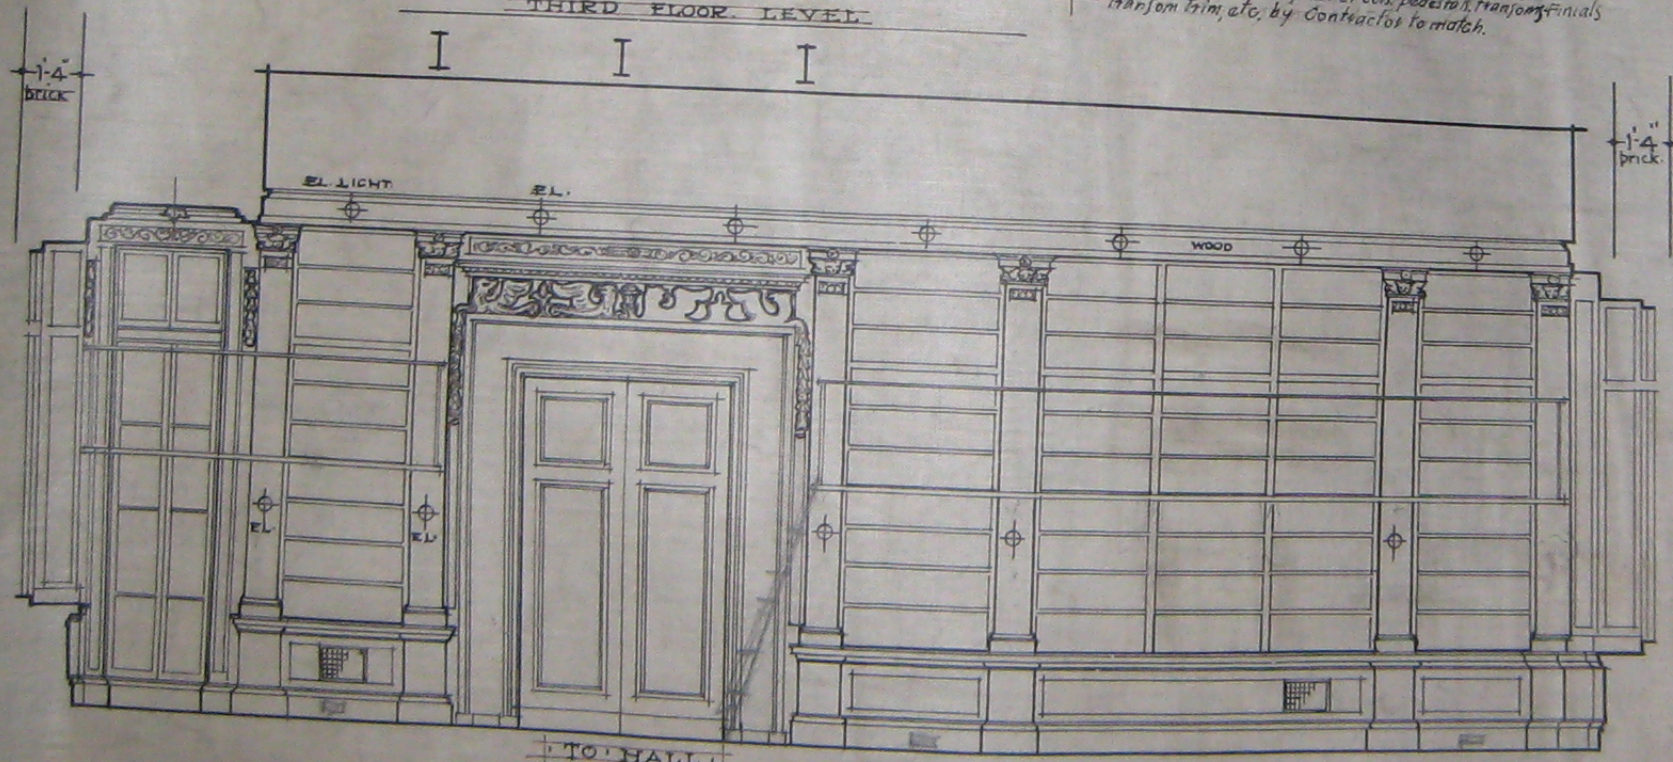


SOUTH ELEVATION


LIBRARY

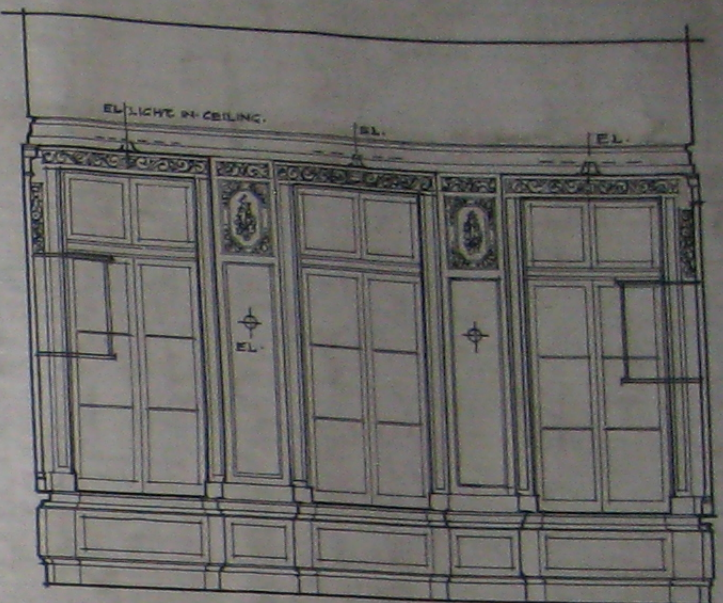


EAST ELEVATION

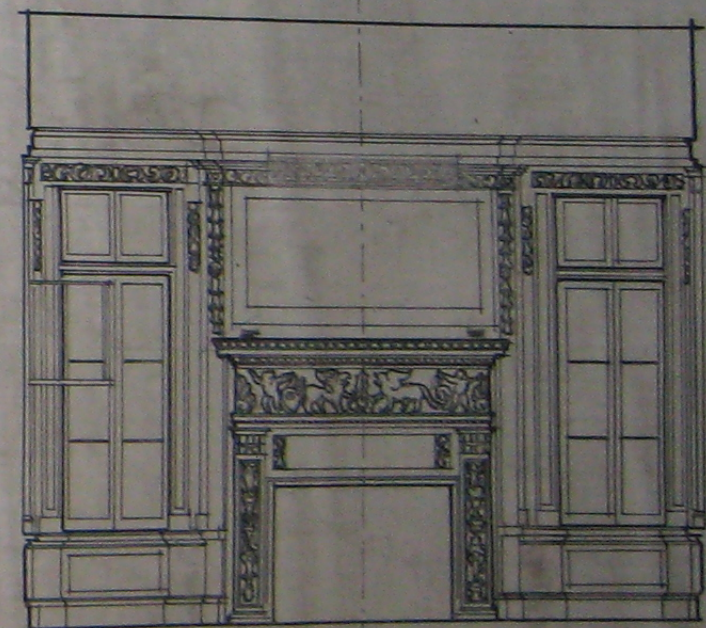


WEST ELEVATION

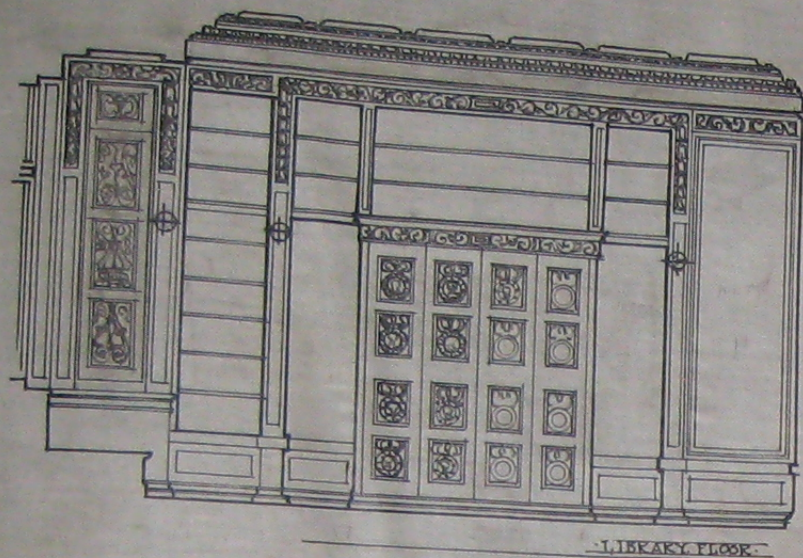


NORTH ELEVATION

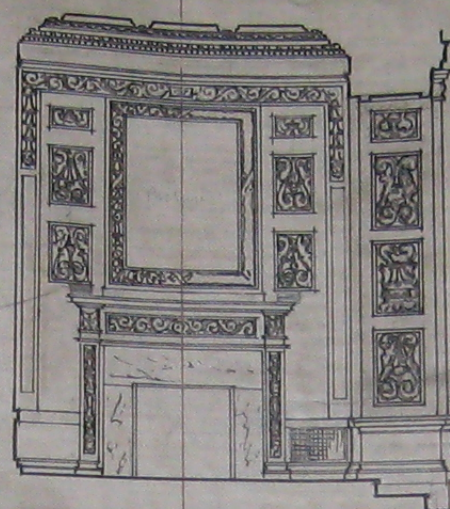

EAST ELEVATION

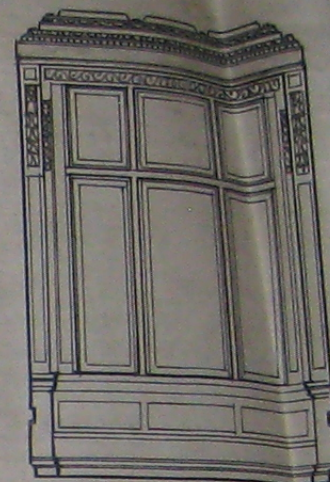

WEST ELEVATION

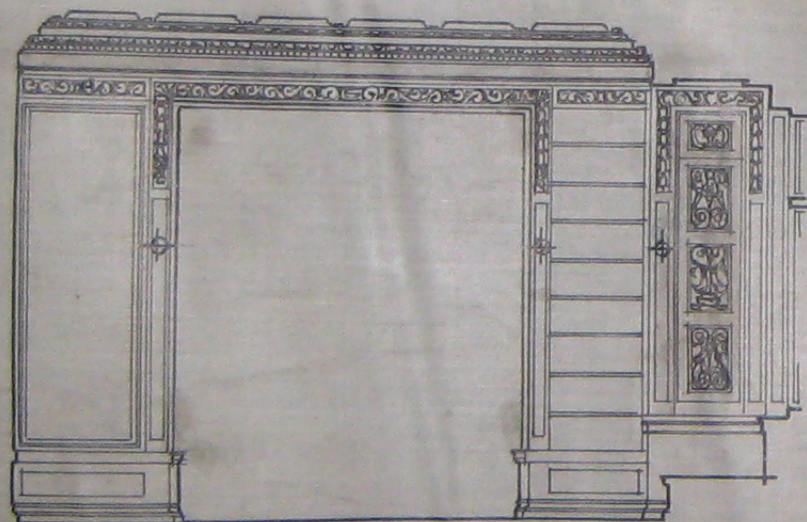

SOUTH ELEVATION

LIBRARY ALCOVE

INTERIOR ELEVATIONS
LIBRARY & LIBRARY ALCOVE

SCALE 1/4" = 1'-0"

RESIDENCE

MR. GEO. T. BLISS


NO. 9 E. 68TH ST. N.Y.C.


DRAWING NO. 122
DRAWN BY: Wagner
CHECKED: 7/11/06
DATE: SEPT. 29. 06

Heinrich
100 E. 11th St. N.Y.C.

with
— • SECOND FLOOR PLAN —

— • Scale $\frac{1}{4}$ " = 1' 0" —

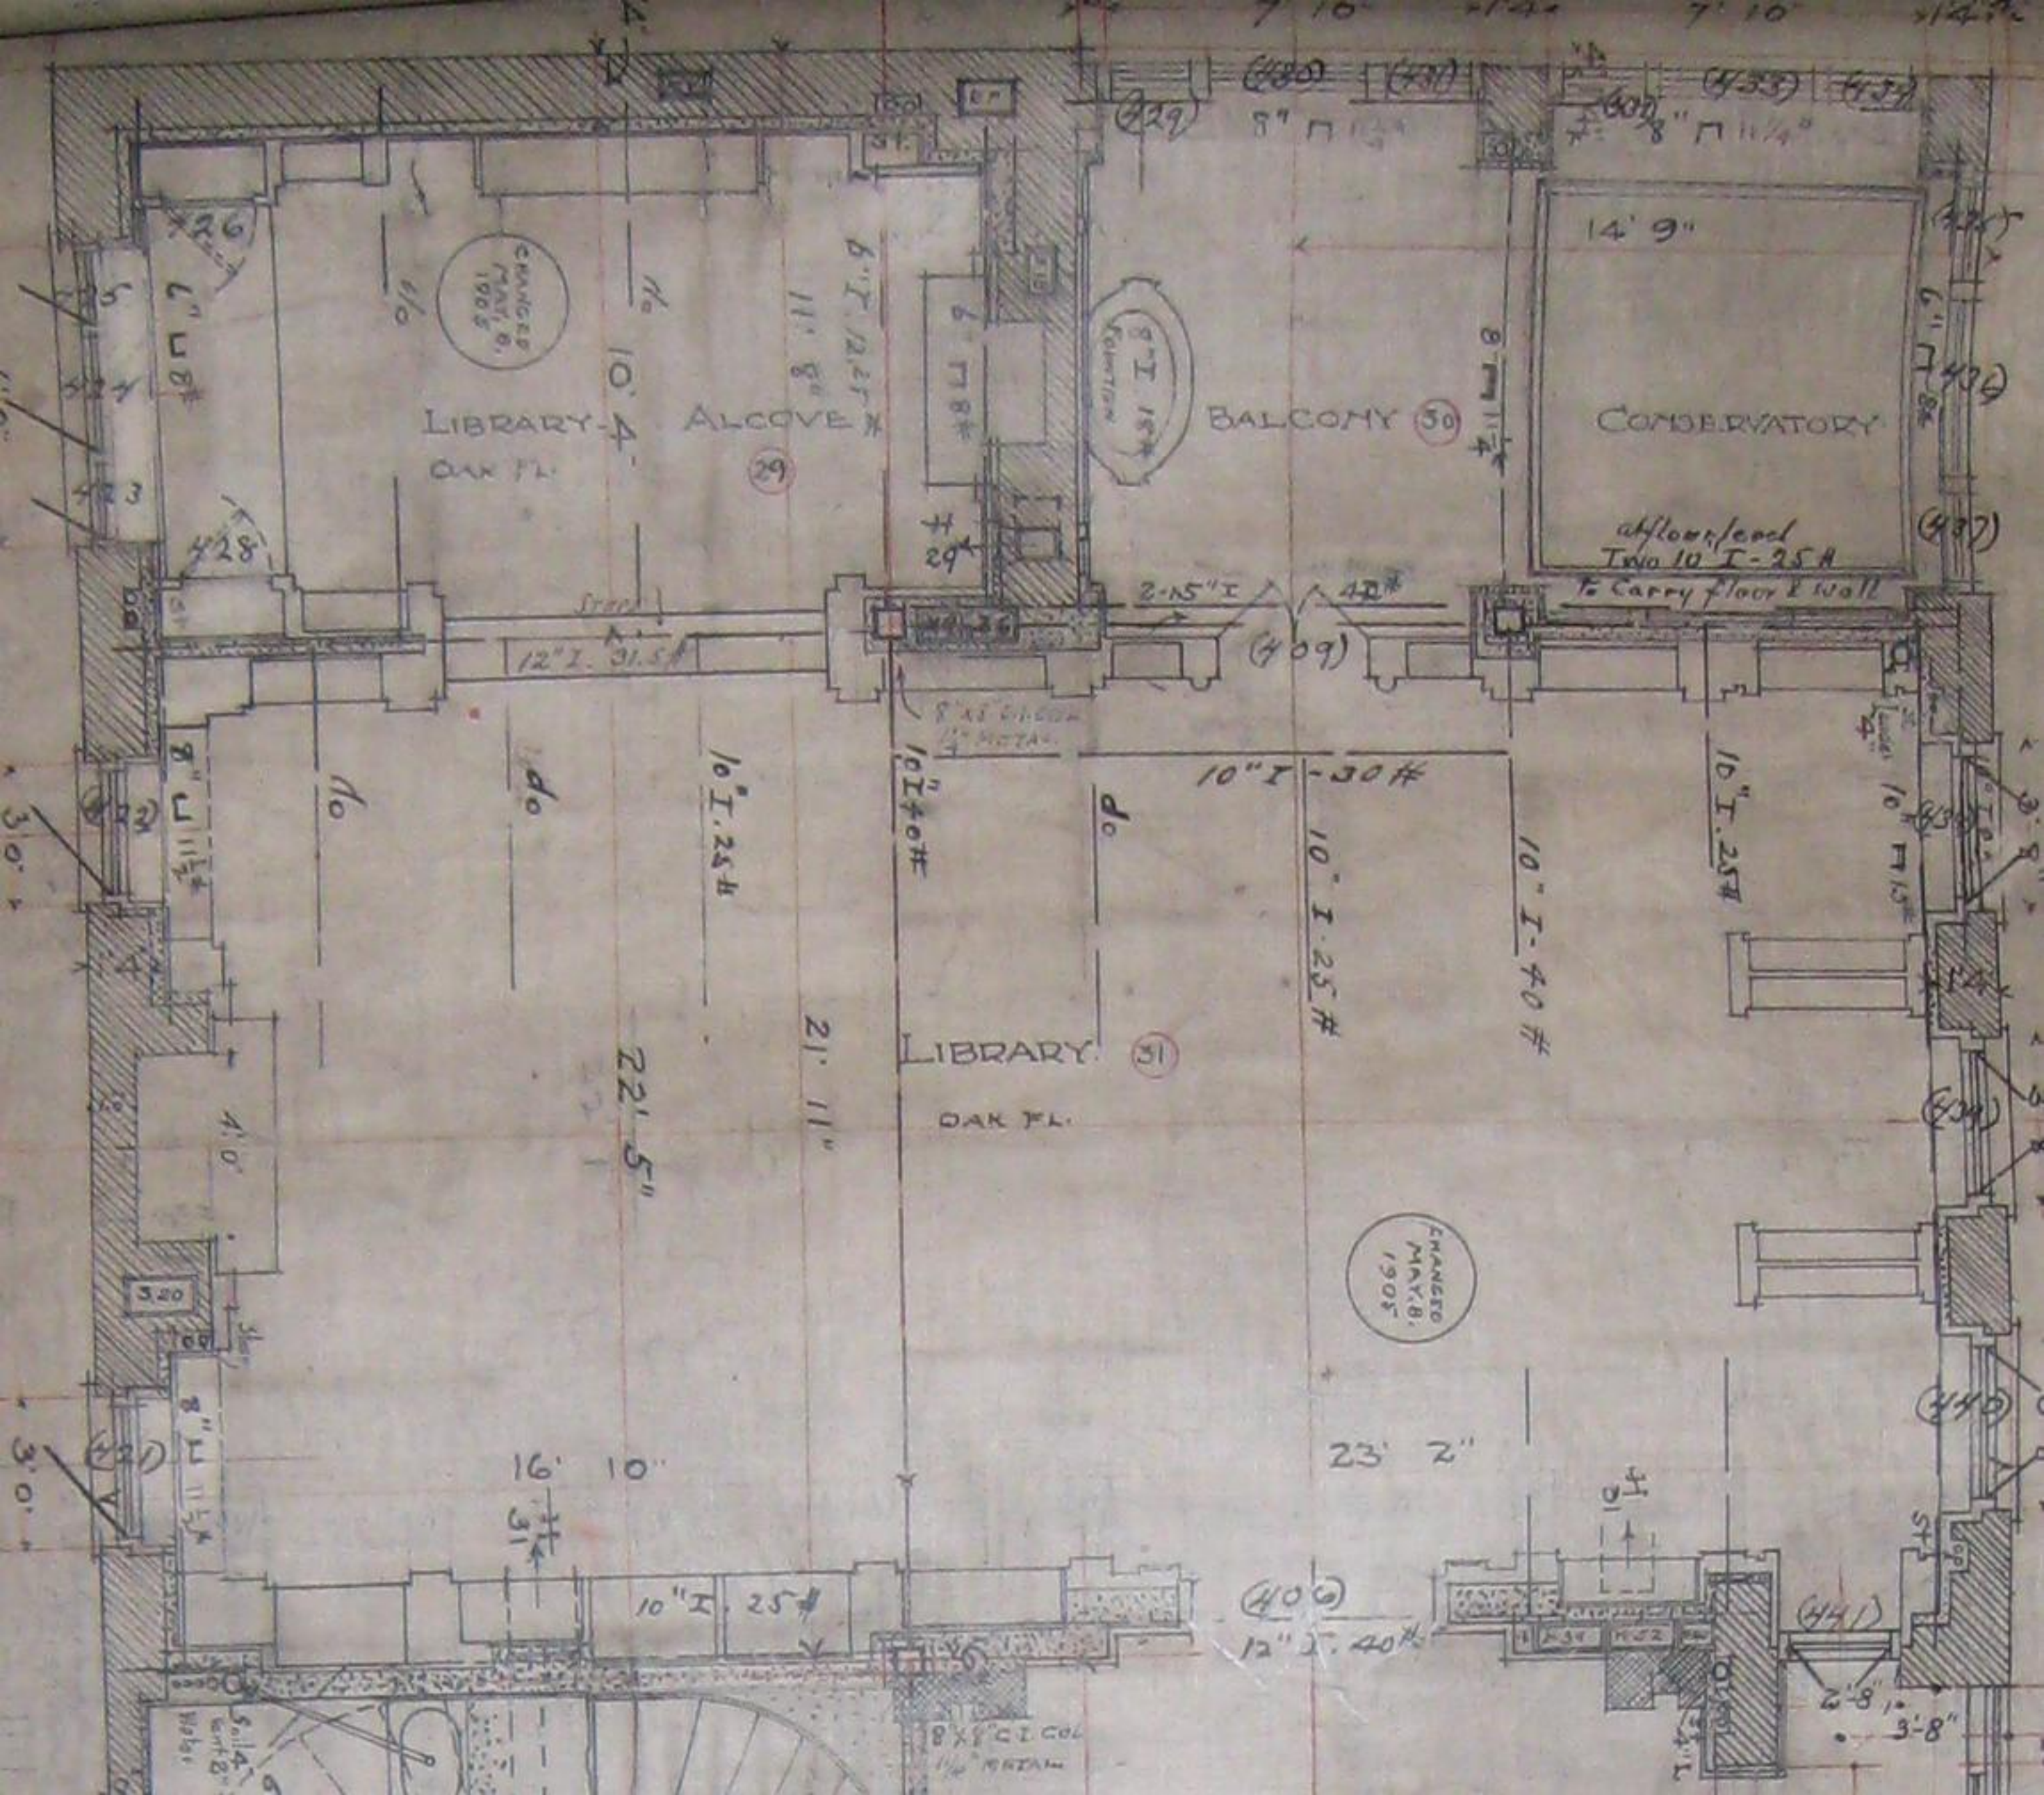

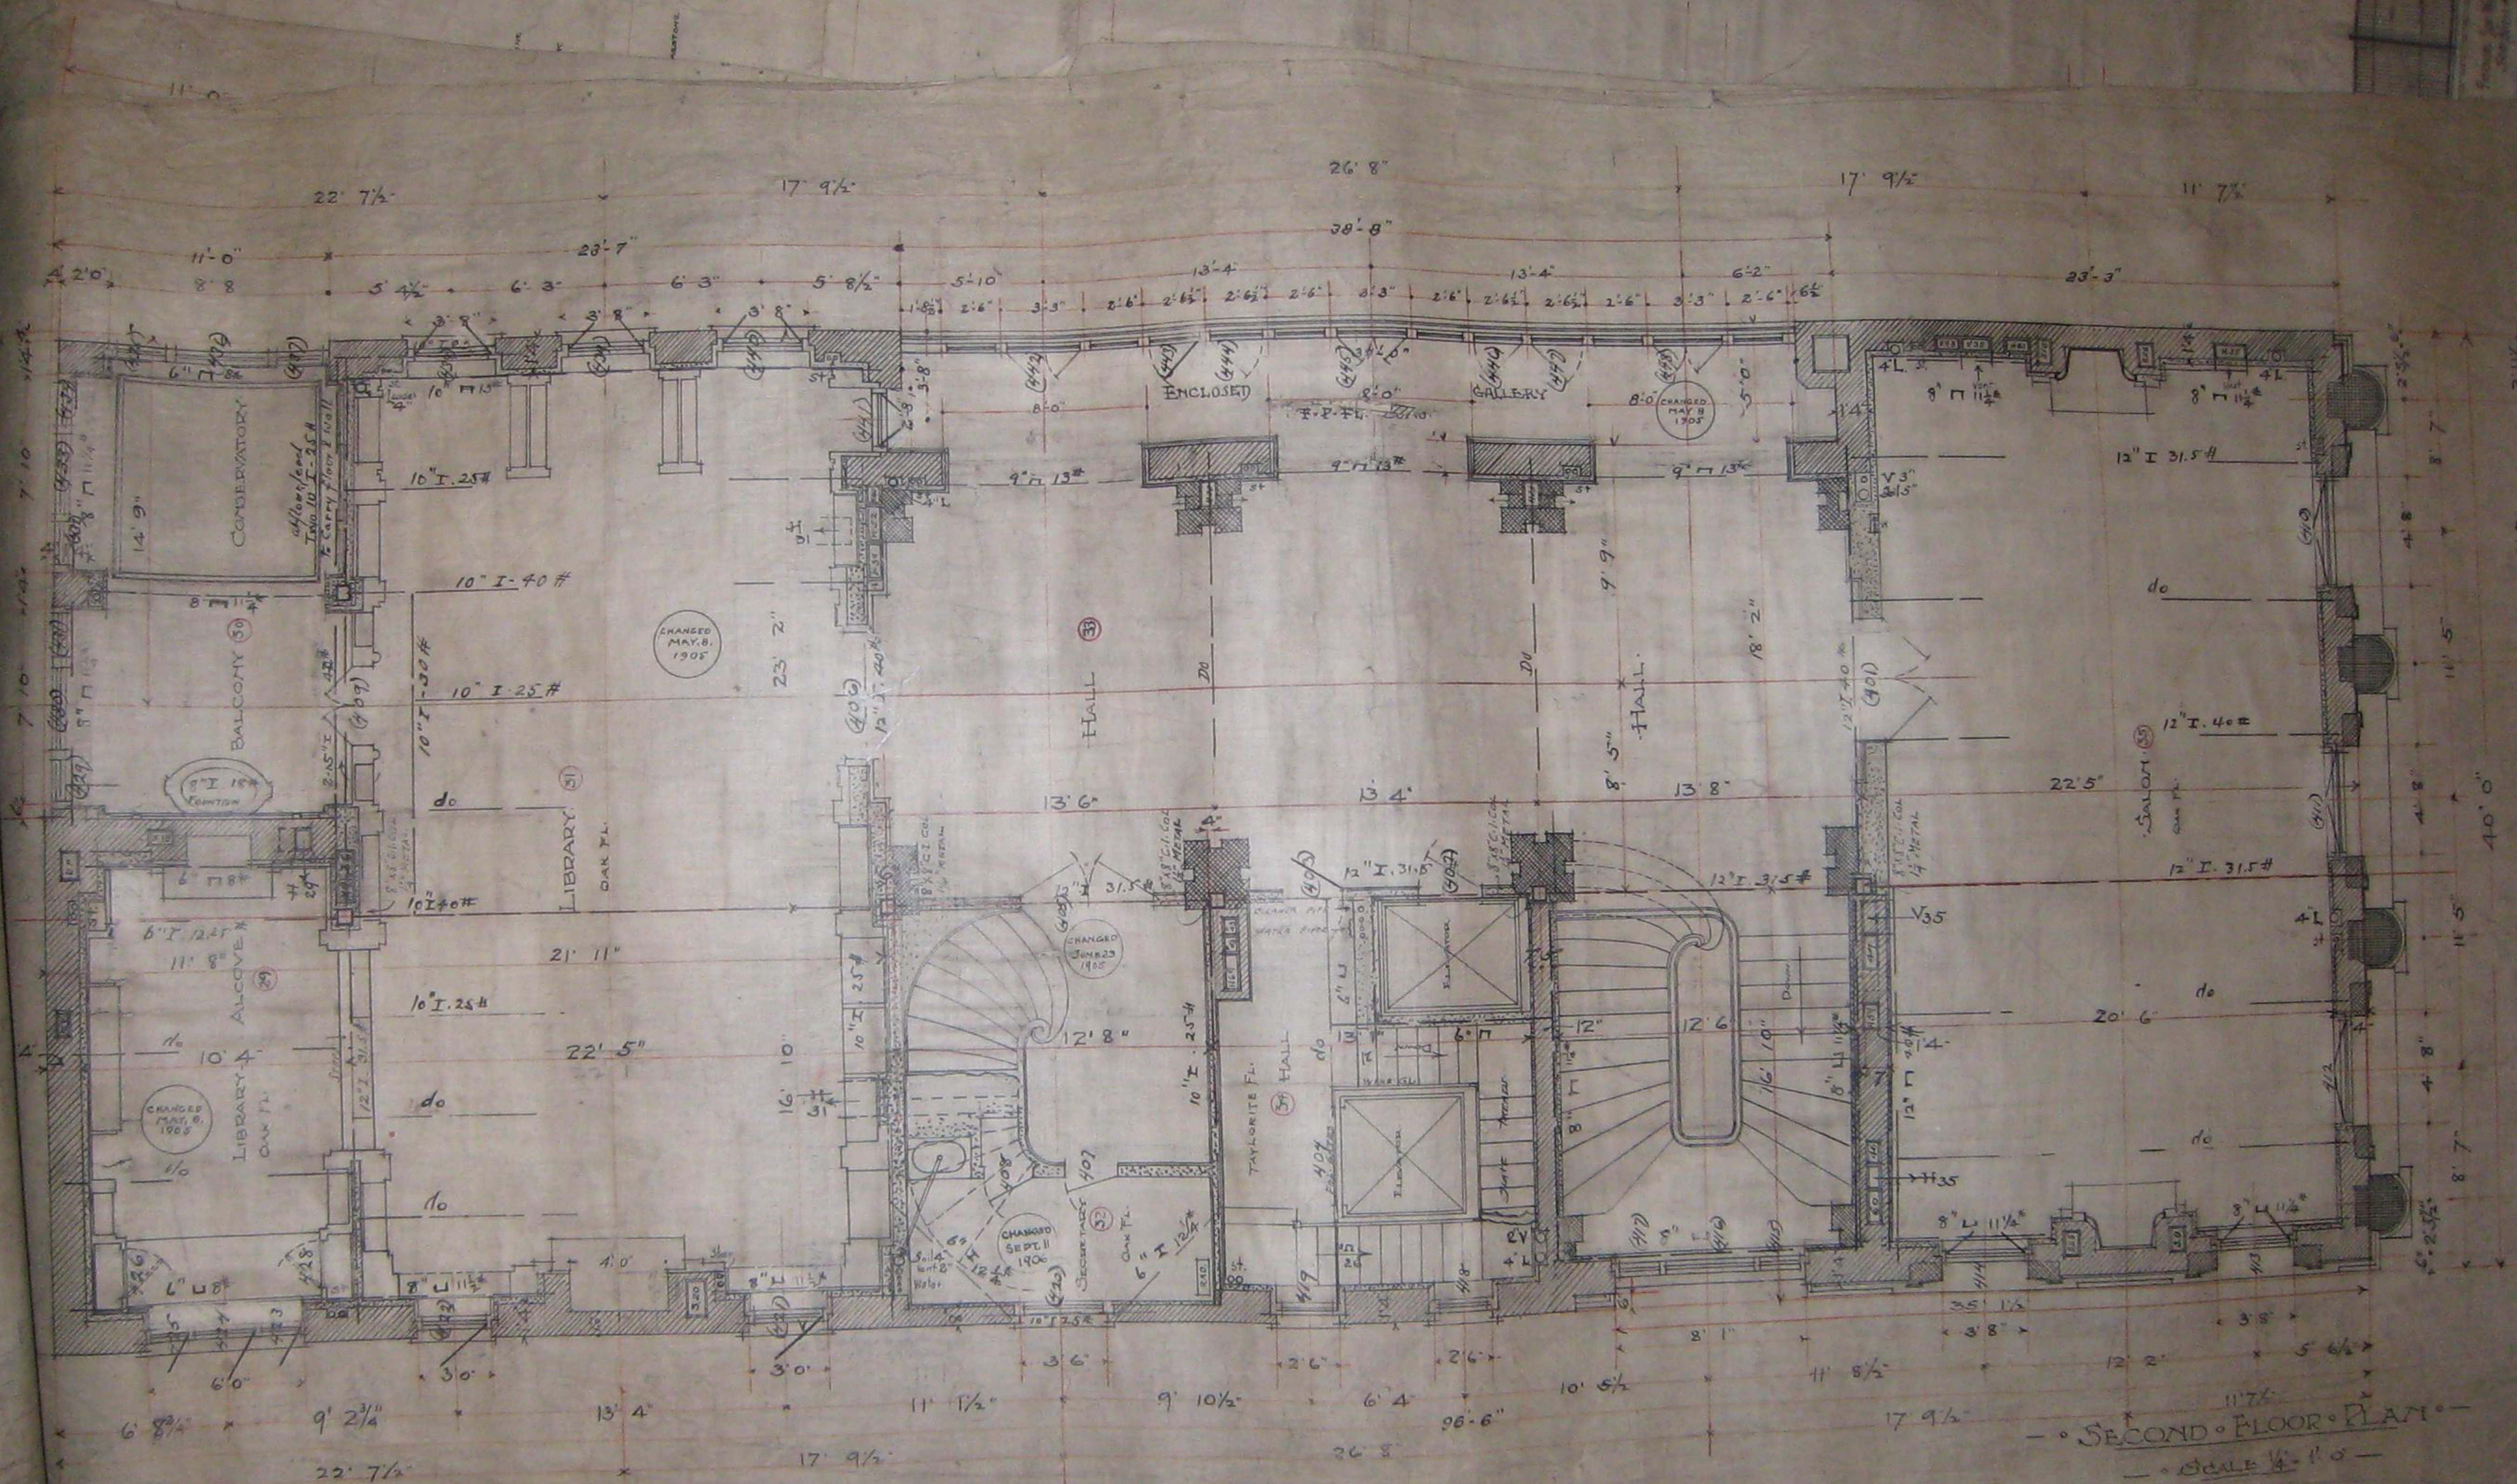

— SECOND FLOOR PLAN —
— SCALE 1/4" = 1'0" —